


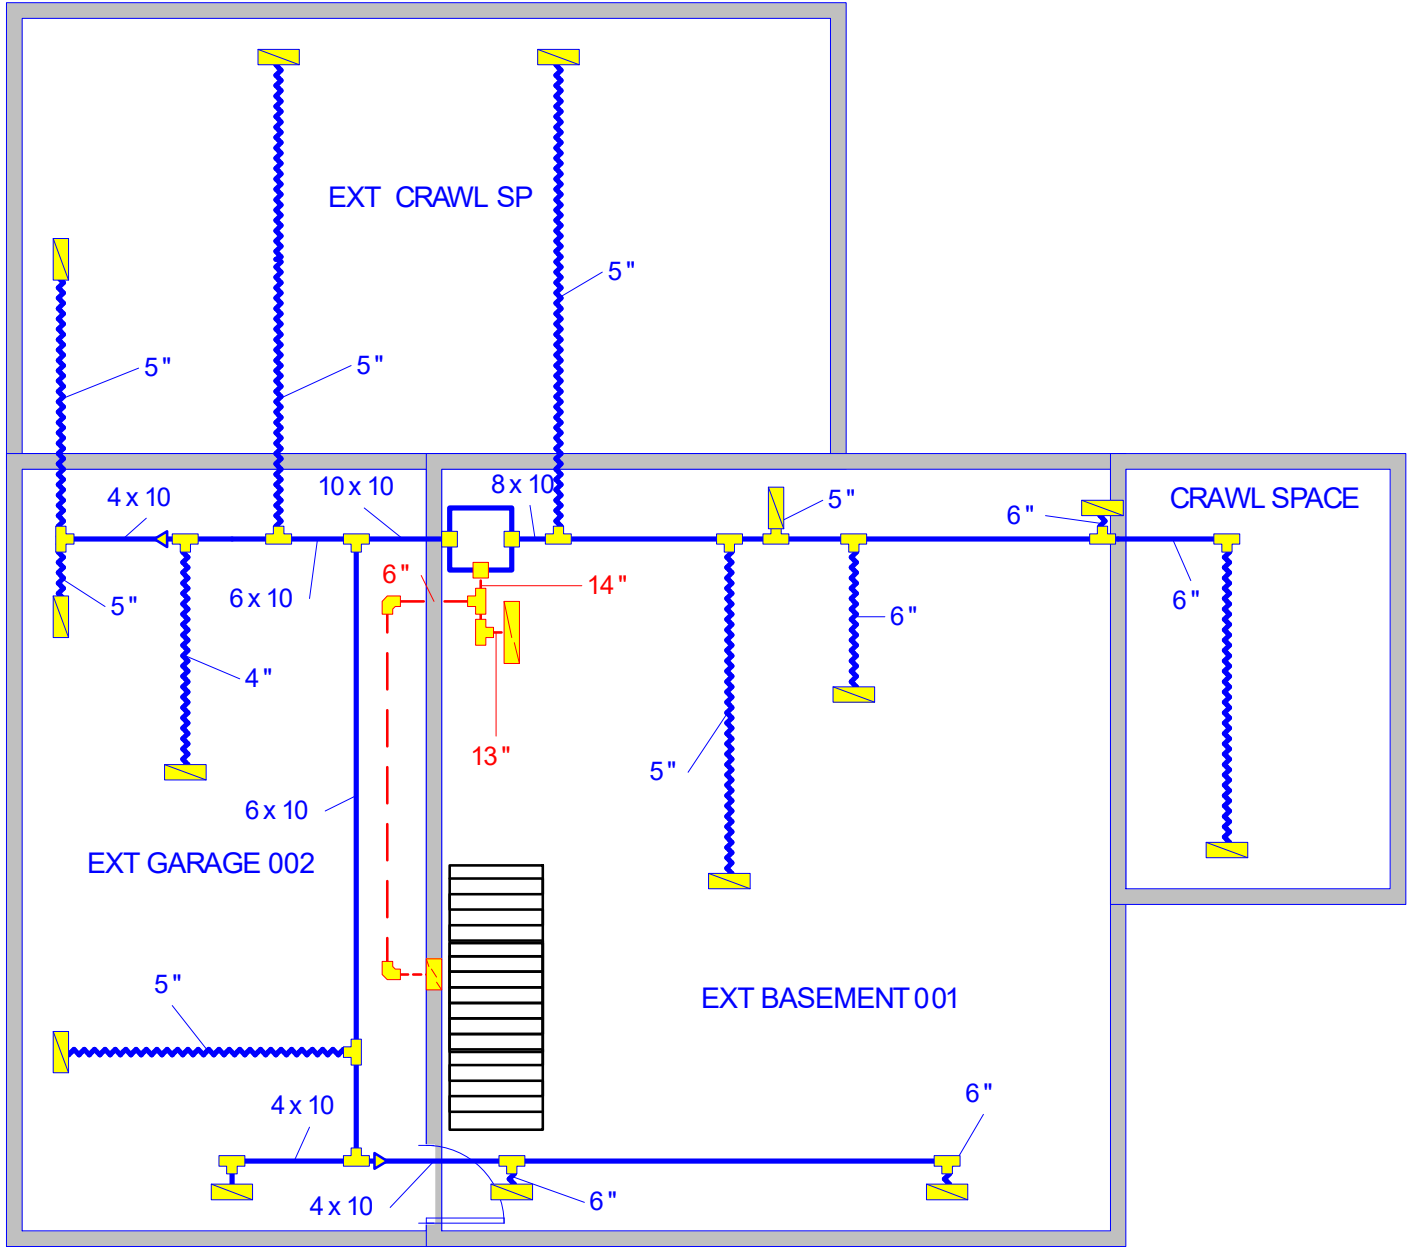

Basement



Job #: A Number or Address
Performed by John or Ken for:

Your Name
Your Address
City, State 00000
Phone: 123-456-7890
Youname@email.com

Scale: 1 : 74

Page 1
Right-Suite® Universal 2021
21.0.03 RSU09171
2021-Feb-13 09:55:46
...s\John\Desktop\Example J S D.rup



First Floor



Job #: A Number or Address
Performed by John or Ken for:

Your Name
Your Address
City, State 00000
Phone: 123-456-7890
Youname@email.com

Scale: 1 : 74

Page 2
Right-Suite® Universal 2021
21.0.03 RSU09171
2021-Feb-13 09:55:46
...s\John\Desktop\Example J S D.rup