


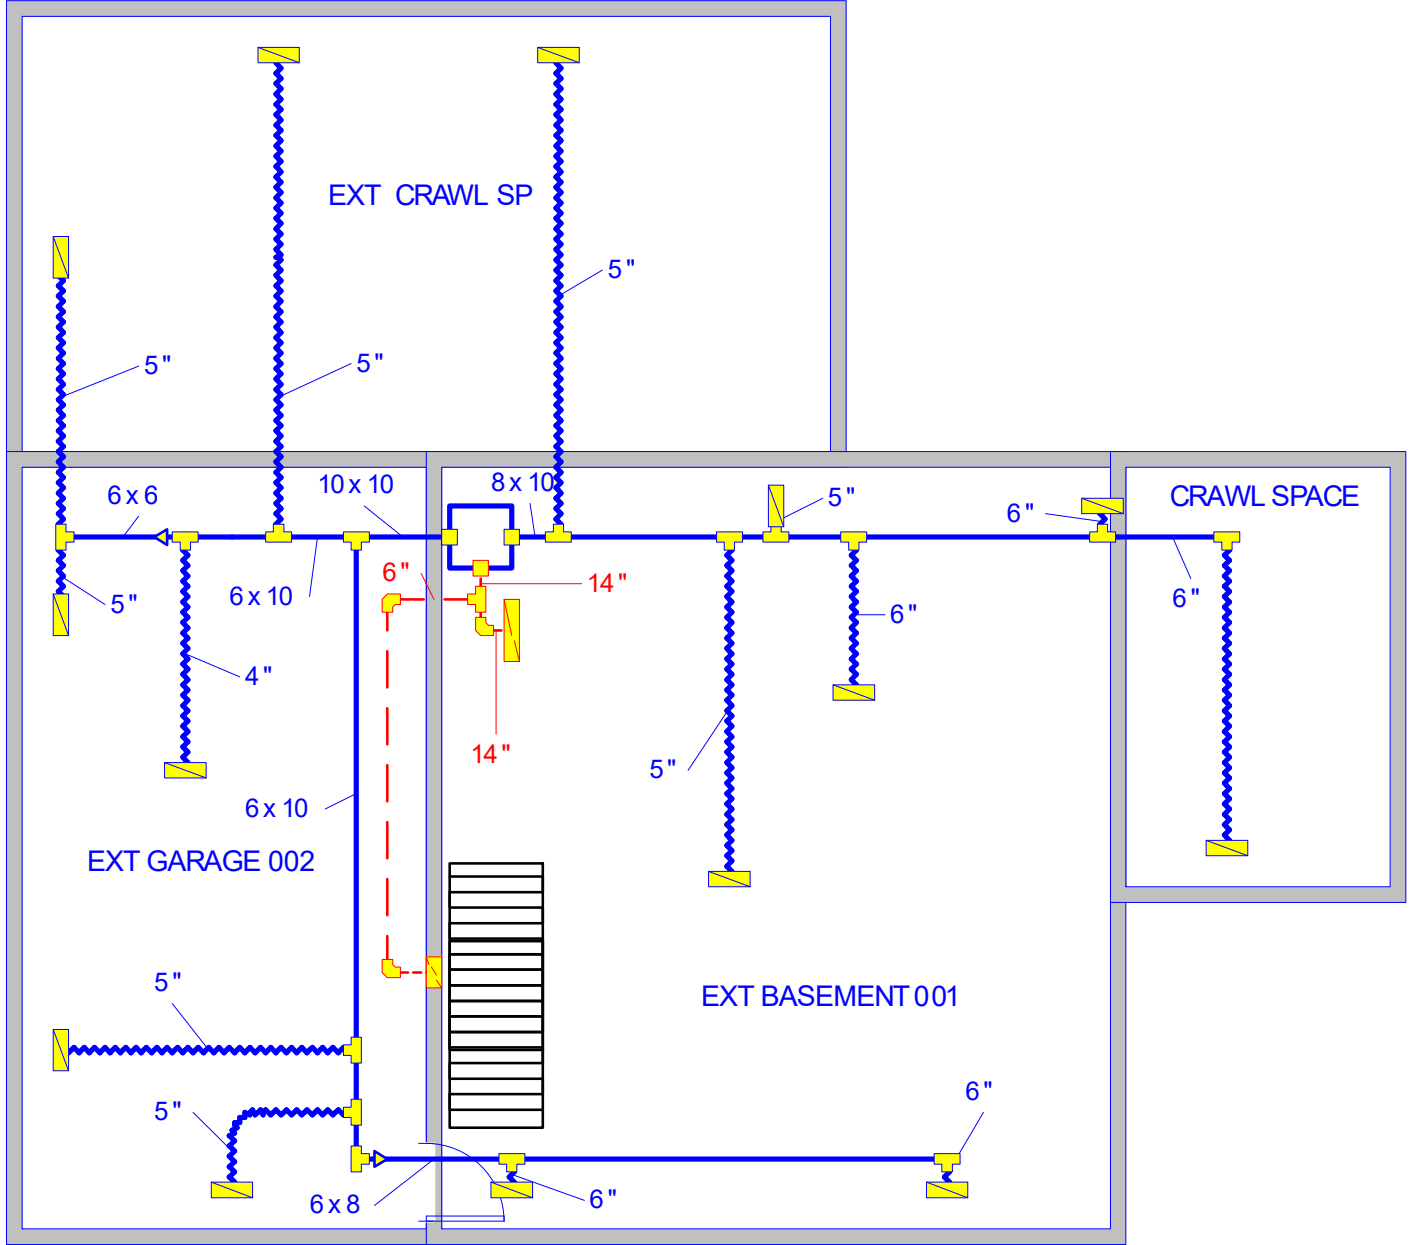

# Basement



**Job #: A Number or Address**  
**Performed by John or Ken for:**

Your Name  
Your Address  
City, State 00000  
Phone: 123-456-7890  
Youname@email.com

Scale: 1 : 74

Page 1  
Right-Suite® Universal 2021  
21.0.03 RSU09171  
2021-Feb-17 06:18:29  
...s\John\Desktop\Example J S D.rup



### First Floor



**Job #: A Number or Address**  
**Performed by John or Ken for:**

Your Name  
Your Address  
City, State 00000  
Phone: 123-456-7890  
Youname@email.com

Scale: 1 : 74

Page 2  
Right-Suite® Universal 2021  
21.0.03 RSU09171  
2021-Feb-17 06:18:30  
...s\John\Desktop\Example J S D.rup